




1-136

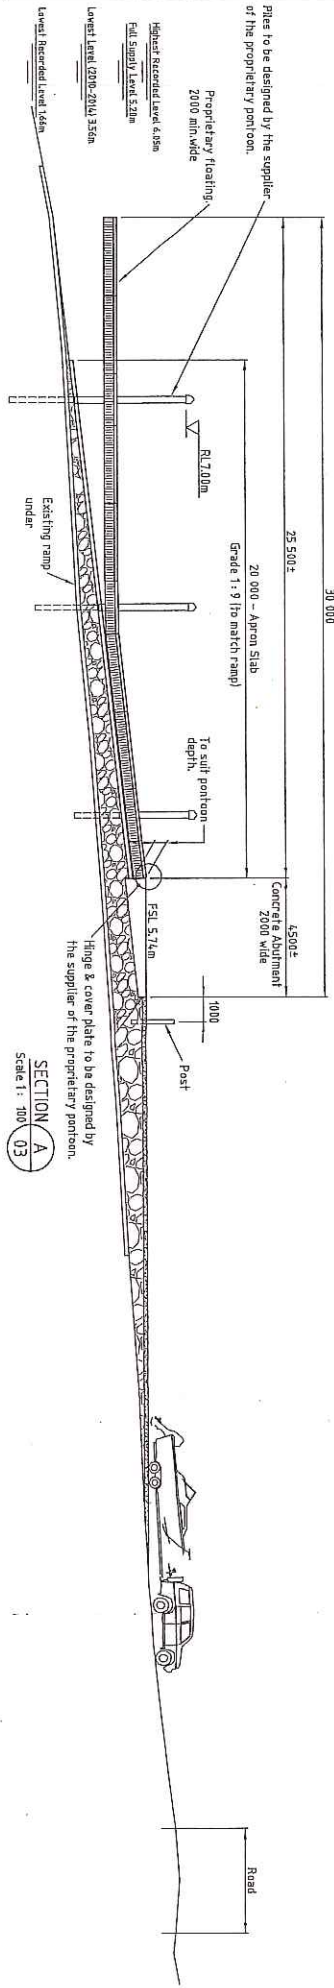



SECTION B  
Scale 1: 25 03

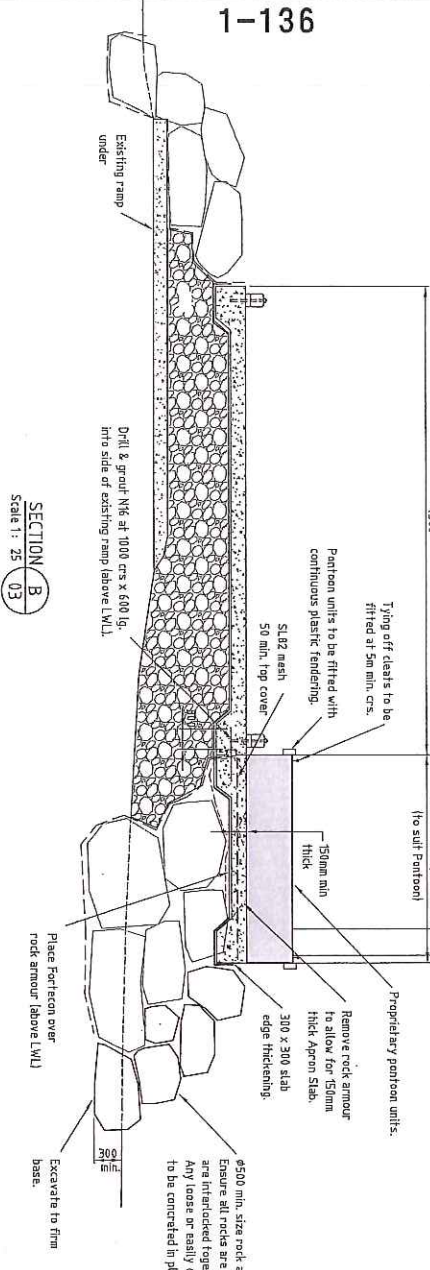

ABUTMENT DETAIL  
Scale 1: 25

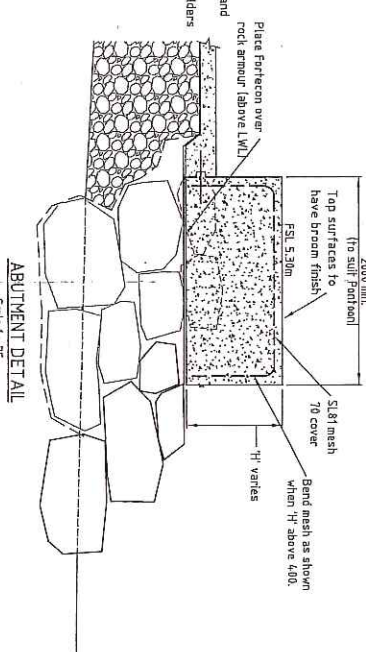

POST DETAIL  
Scale 1: 25

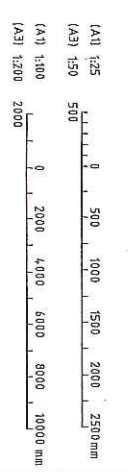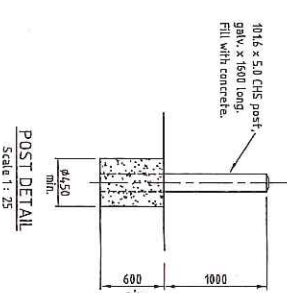


PROJECT	BOAT LAUNCHING FACILITIES
CLIENT	YARRINE AND SAFETY TASMANIA
DESIGNER	RJH
DATE	2014-01-14
APPROVED	R Hayes
DATE	2014-01-20

**LAKE LEAKE BOAT RAMP UPGRADE  
 PROPOSED WALKWAY & RAMP OVERLAY  
 DETAILS - STAGE 2**  
 DRAWN BY: PJ0079-L104  
 SCALE: 1:50, 25